


Scale
Verification
This bar represents one
inch on the original
drawing



Please use to verify
figure reproduction
scale

1" = 170'

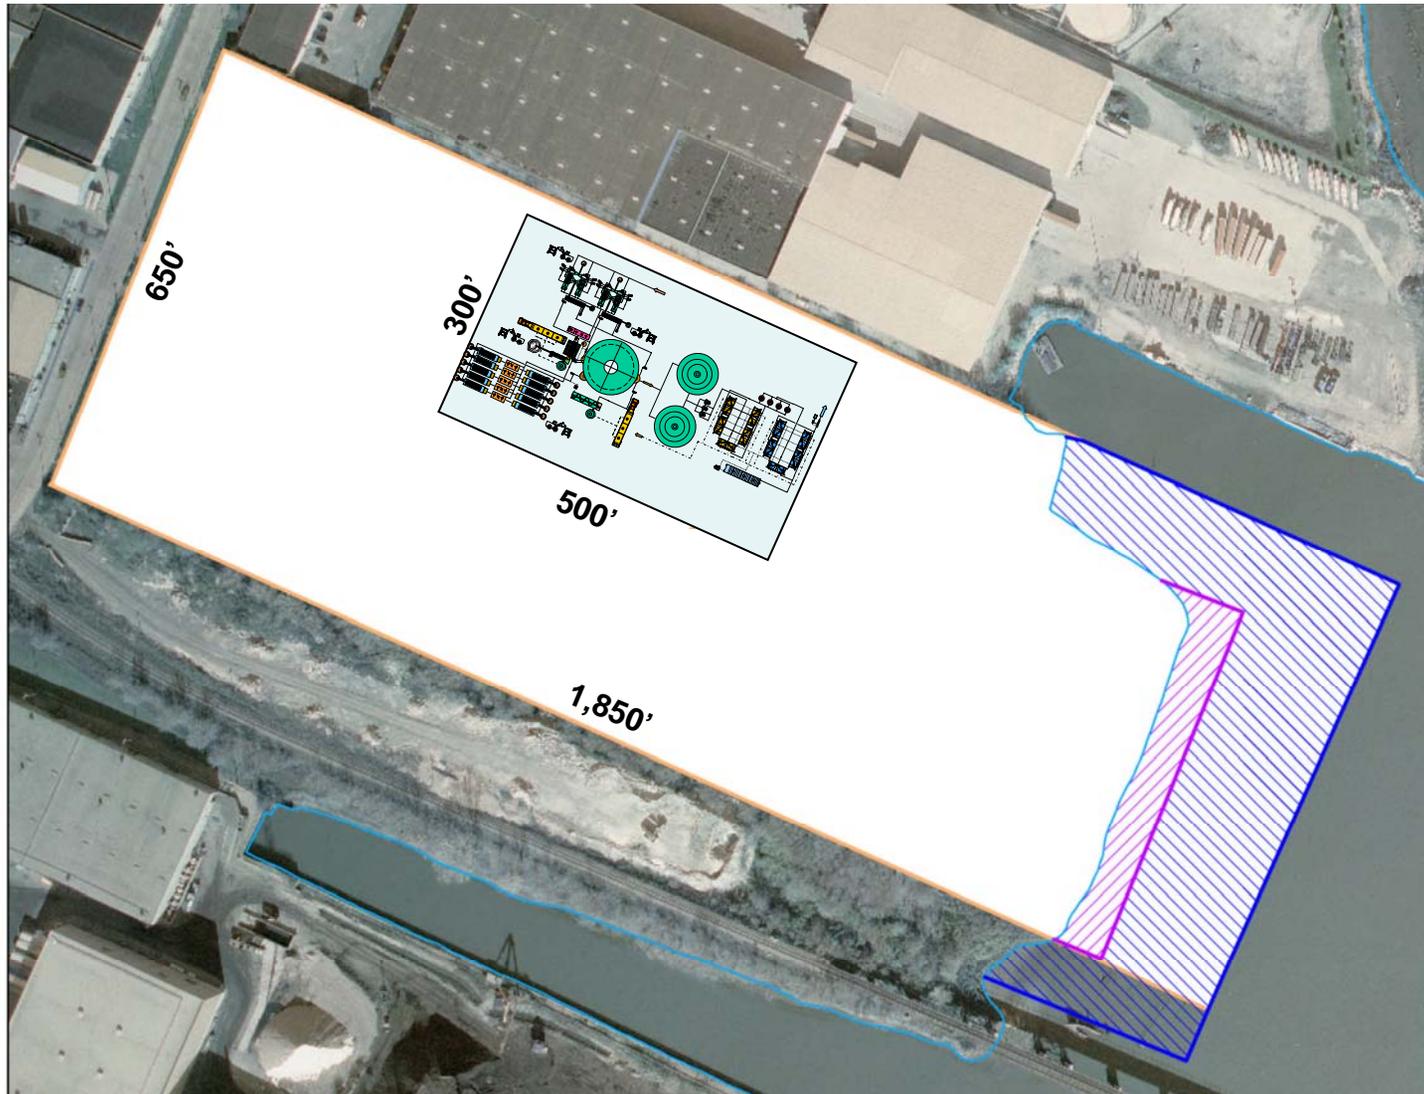

This Drawing is the Property of
Shaw Environmental & Infrastructure
and may not be used or reproduced
in any form without prior written
permission by them.



Figure 5-23
Fox River PCB Remediation Project
General Site Layout of 5,000 GPM Sediment &
Process Water Treatment Systems