




1 DOWNSTREAM PHOTO OF RIGHT SIDE OF DAM
NTS

2 DOWNSTREAM PHOTO OF LEFT SIDE OF DAM
NTS

3 UPSTREAM PHOTO OF DAM
NTS

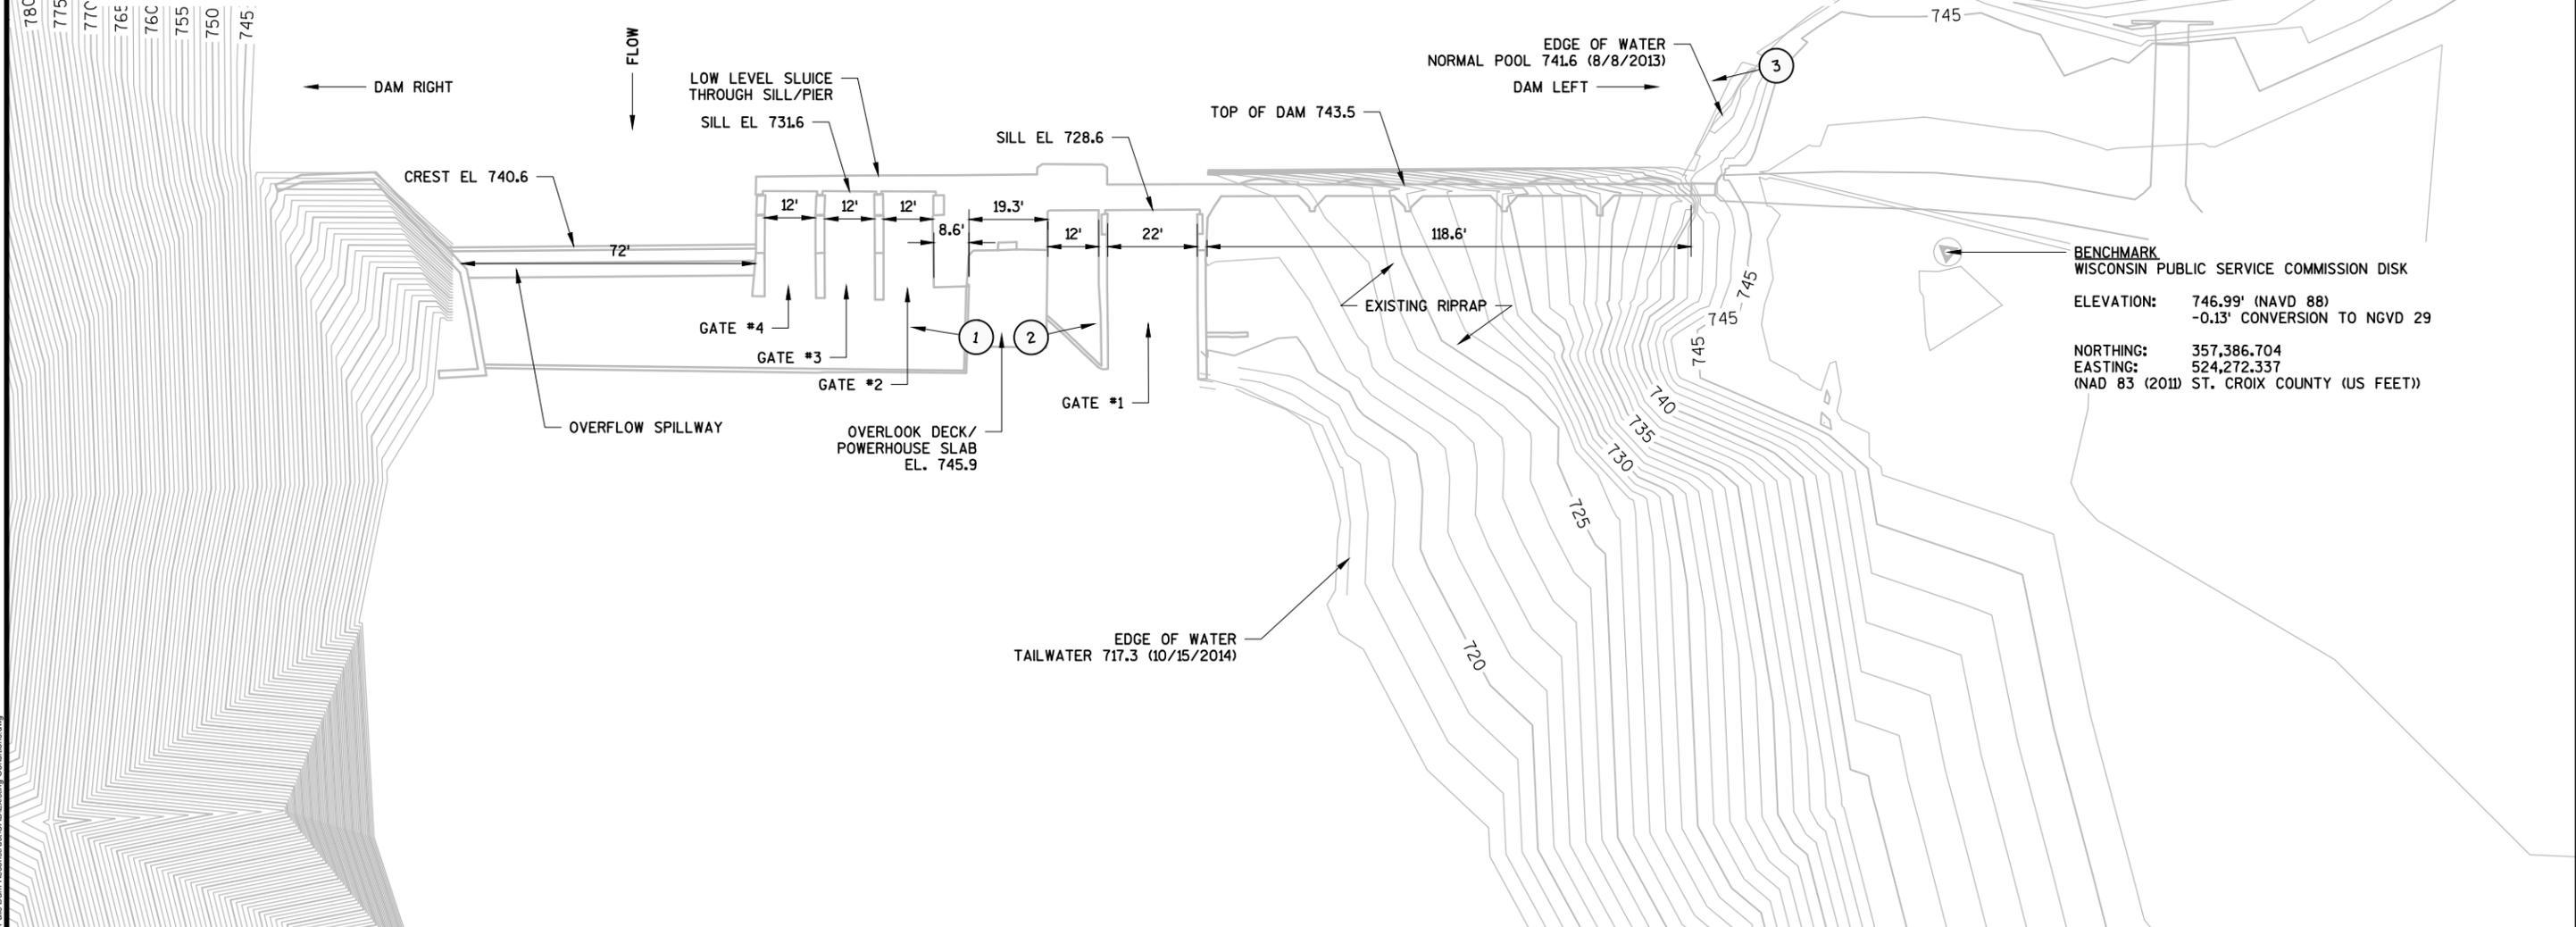

- NOTES:**
1. CONTOURS SHOWN ARE FROM FROM LIDAR-BASED TOPOGRAPHY PROVIDED BY ST. CROIX COUNTY.
 2. ELEVATIONS IN NAVD 88.

DES BY	RDP	BOOK NO							
DR BY	RDP, GJS	PROJ NO	26-0827.00	NOT FOR CONSTRUCTION					
CHK BY	CTG	DATE	APR 2015	NO	DATE	REVISION	NO	DATE	REVISION

Little Falls Dam Reconstruction
Wisconsin Department of Administration
Willow River State Park, St. Croix County, WI



EXISTING CONDITIONS

SHEET NO
1

AA-Standard.sbt 4/7/2015 K:\Water Resources Eng\QDFD\2014 Little Falls Dam Reconstruct\CAD\Existing Conditions.dwg