


**Figure 1**

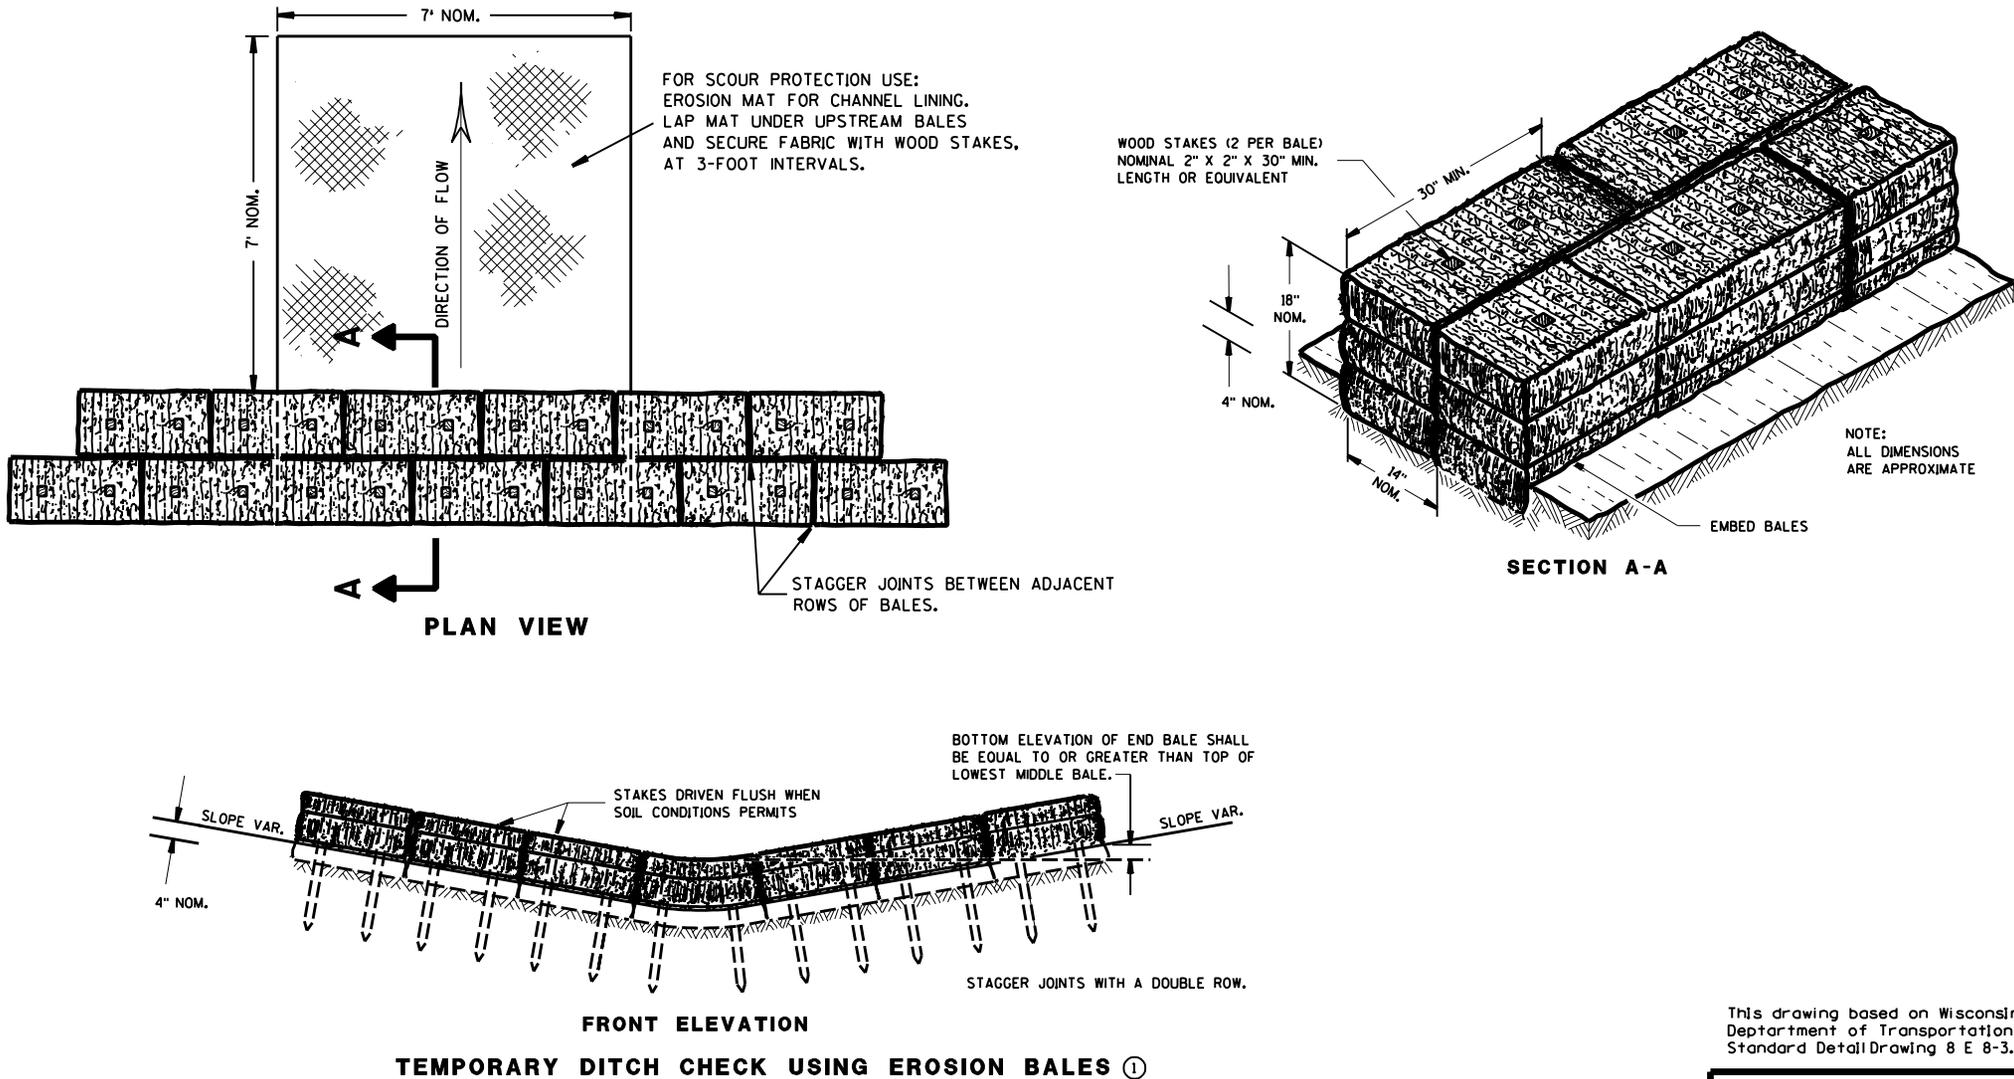

This drawing based on Wisconsin  
Department of Transportation  
Standard Detail Drawing 8 E 8-3.

**TYPICAL INSTALLATIONS OF  
EROSION BALES / TEMPORARY  
DITCH CHECKS**