


PHASE 3 BOUNDARY

Thursday, March 16, 2000 07:54:03 Page: 1
Grid Volume Report

Original Surface: Original hard bottom
Design Surface: Top of sediment after phase 1 dredging

Cut (cu yd)	Fill (cu yd)	Net (cu yd)
-	193.43	193.43

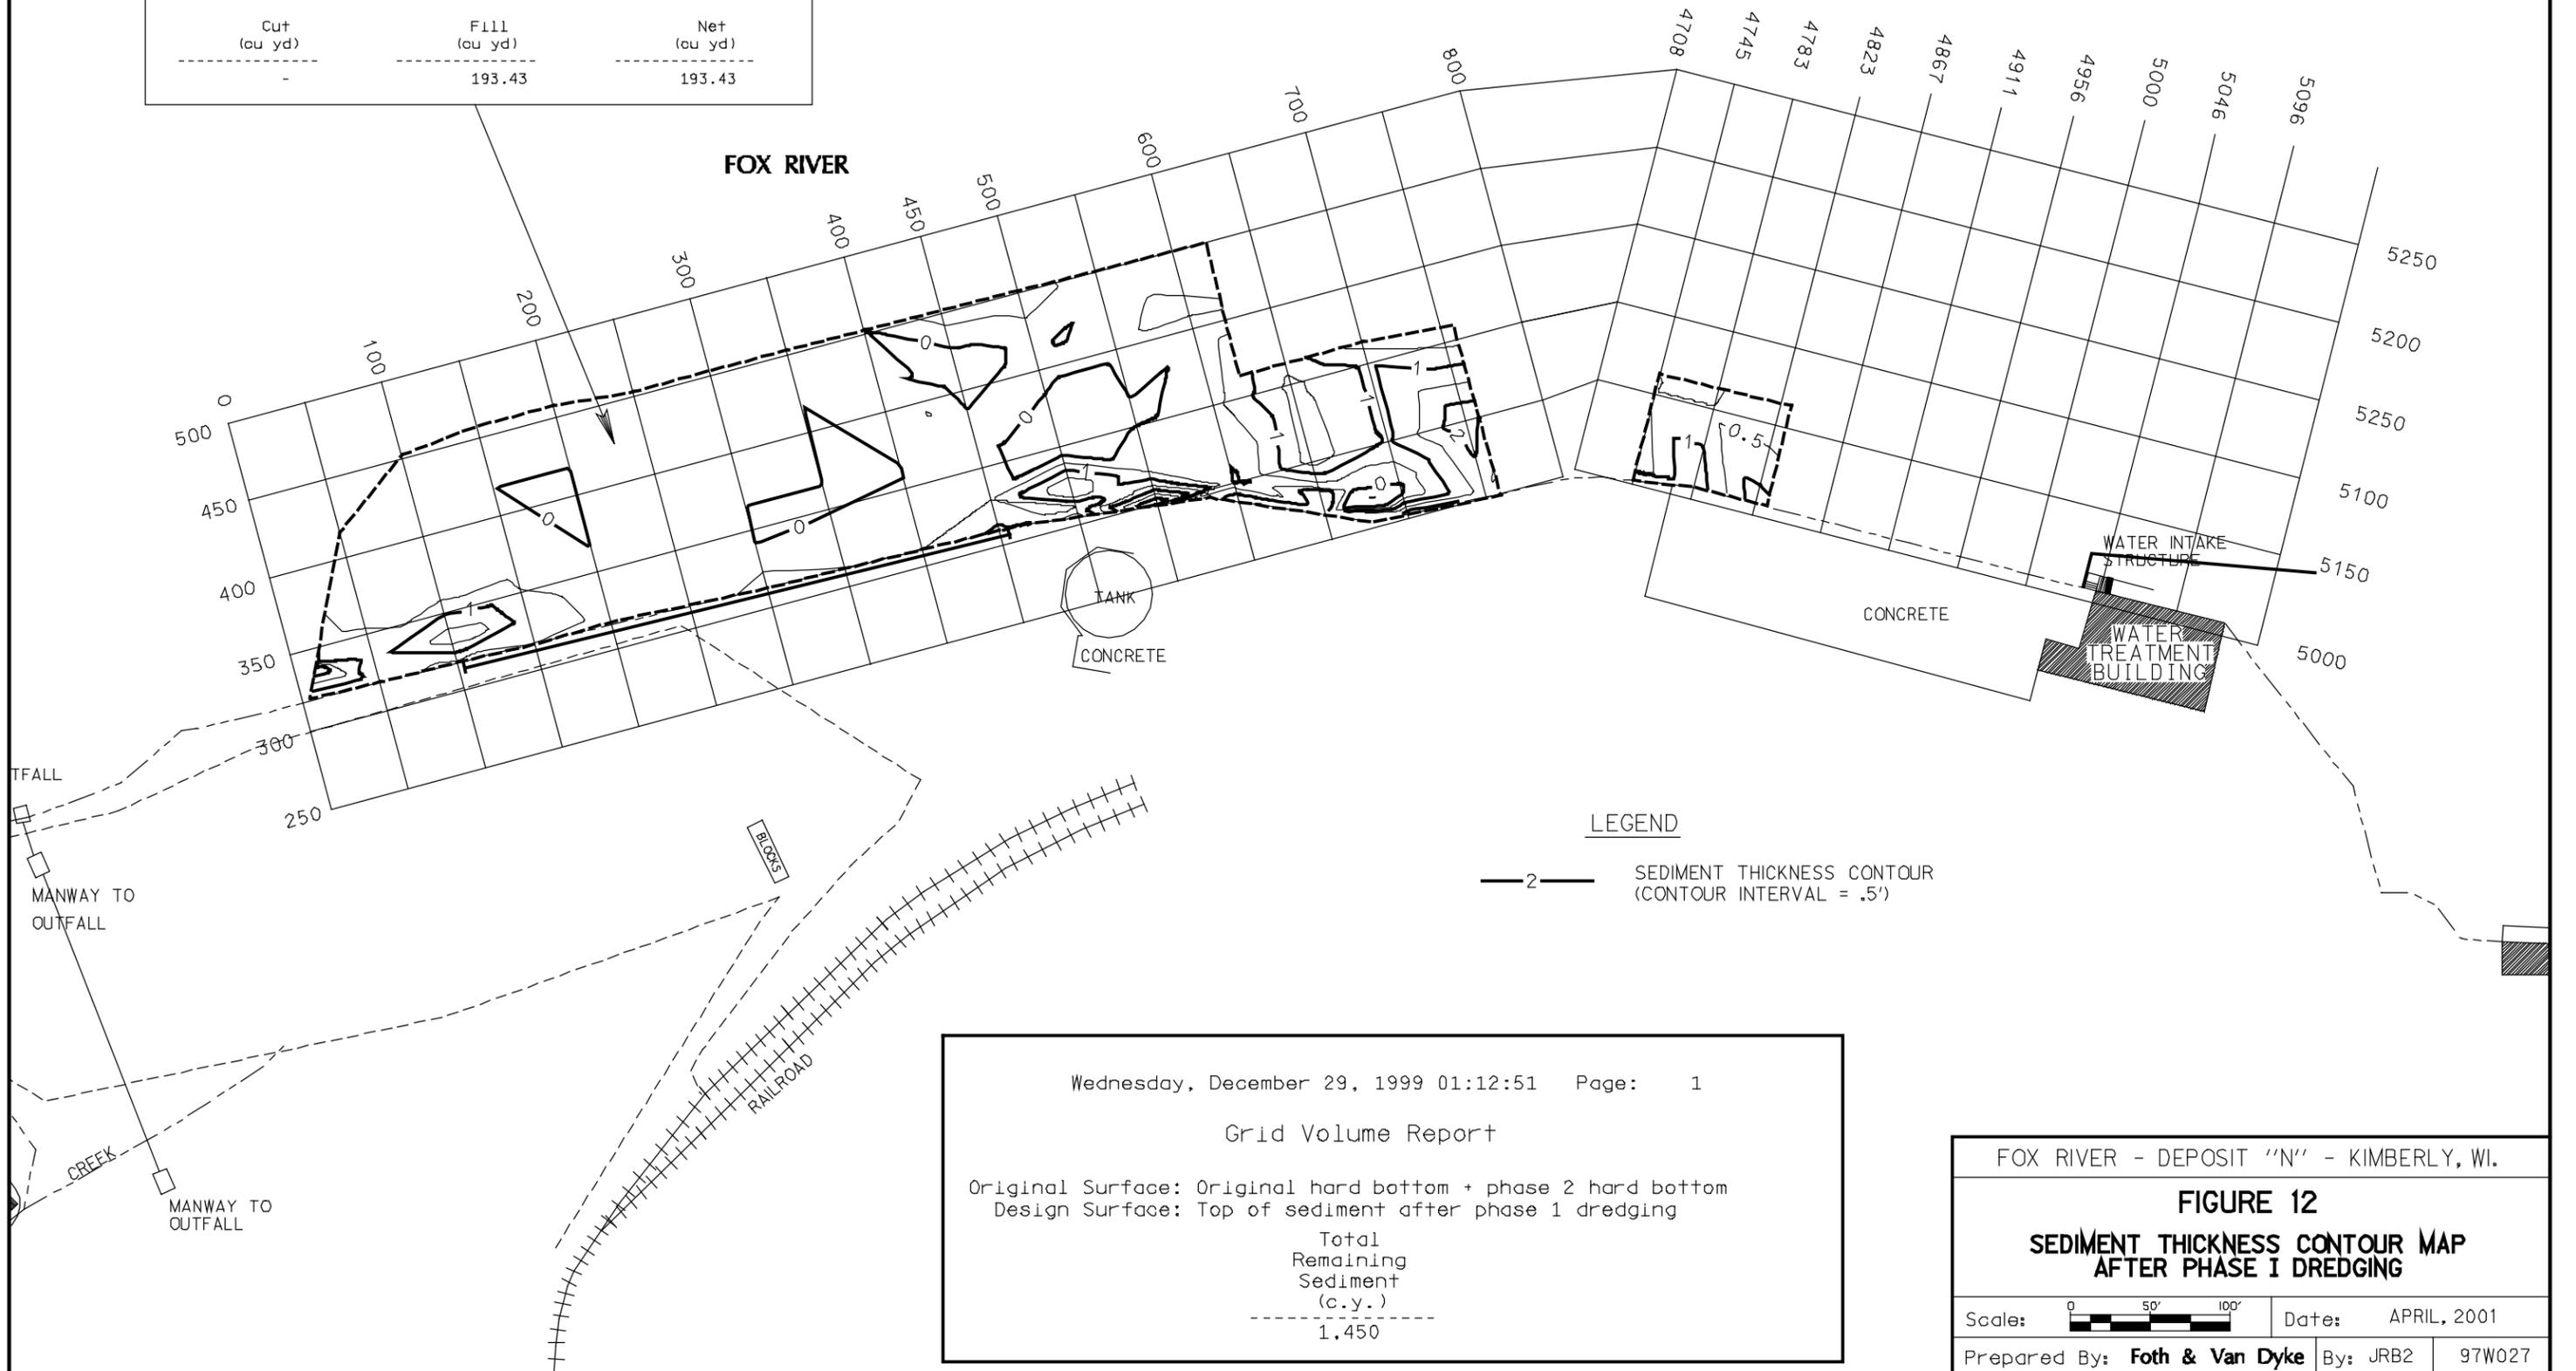

Wednesday, December 29, 1999 01:12:51 Page: 1

Grid Volume Report

Original Surface: Original hard bottom + phase 2 hard bottom
Design Surface: Top of sediment after phase 1 dredging

Total Remaining Sediment (c.y.)
----- 1,450

FOX RIVER - DEPOSIT "N" - KIMBERLY, WI.

FIGURE 12
SEDIMENT THICKNESS CONTOUR MAP
AFTER PHASE I DREDGING

Scale: Date: APRIL, 2001

Prepared By: **Foth & Van Dyke** By: JRB2 97W027